


PLAN
SCALE 1:10

NOTE: INSTALLED BY A HOMETECH SOLATUBE CERTIFIED INSTALLATION CONSULTANT AS PER SOLATUBE INTERNATIONAL MANUFACTURING SPECIFICATION

150 MAX, 100 MIN. OVERLAP (REFER DETAIL E, SHEET 1)

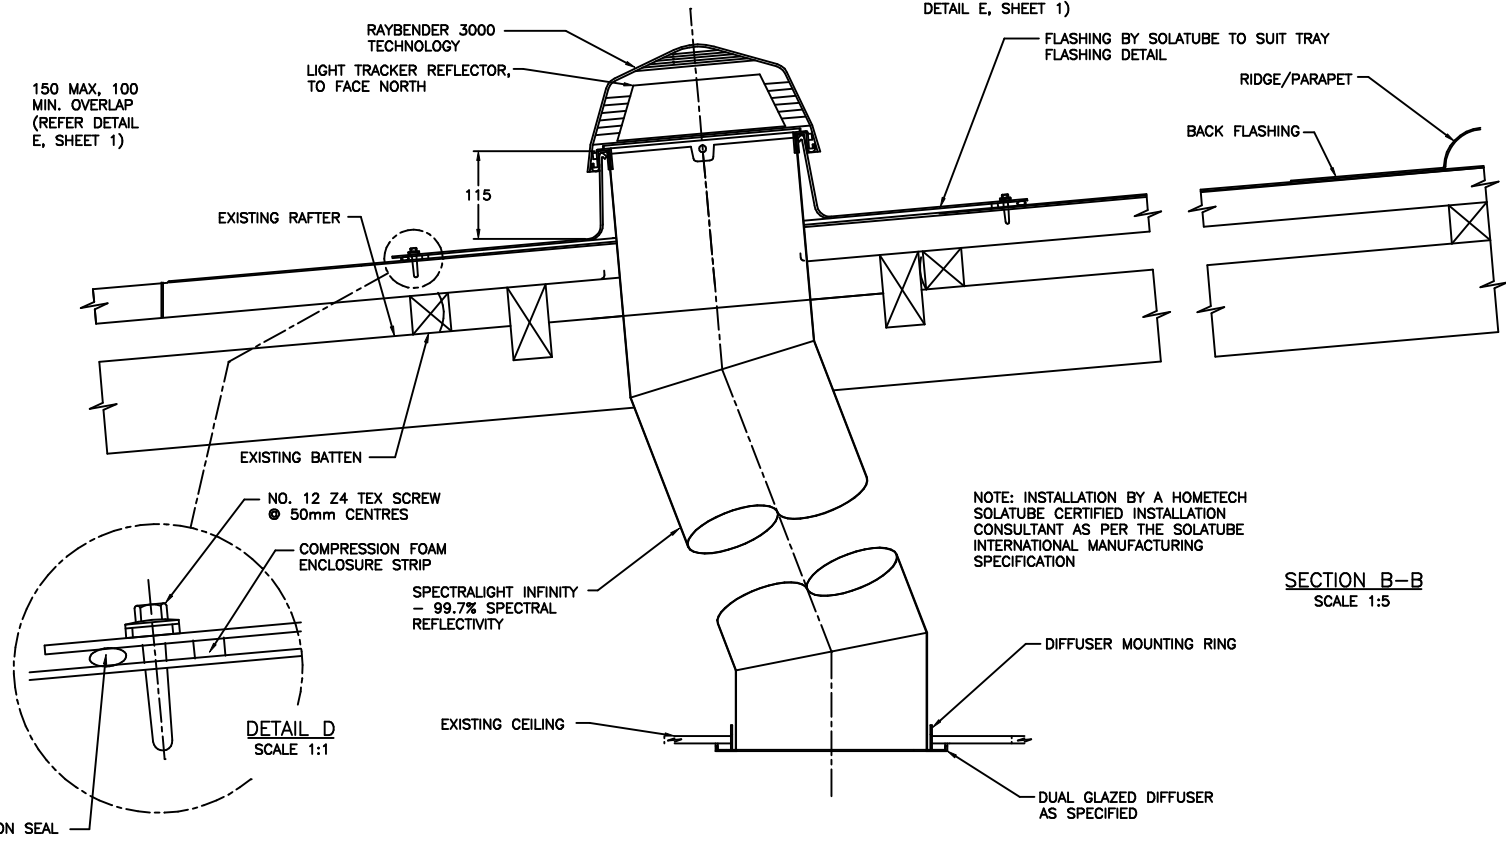

SECTION B-B
SCALE 1:5

DETAIL D
SCALE 1:1

DRAWN	PCR	REVISION	C
DATE	22/10/16	SCALE	1:5, 1:10, NTS
APPROVED	PN	DWG NO.	SHEET 1 OF 3
DATE	22/10/16		290DS-VS3004-ST